


701 South Main Street Normal, IL

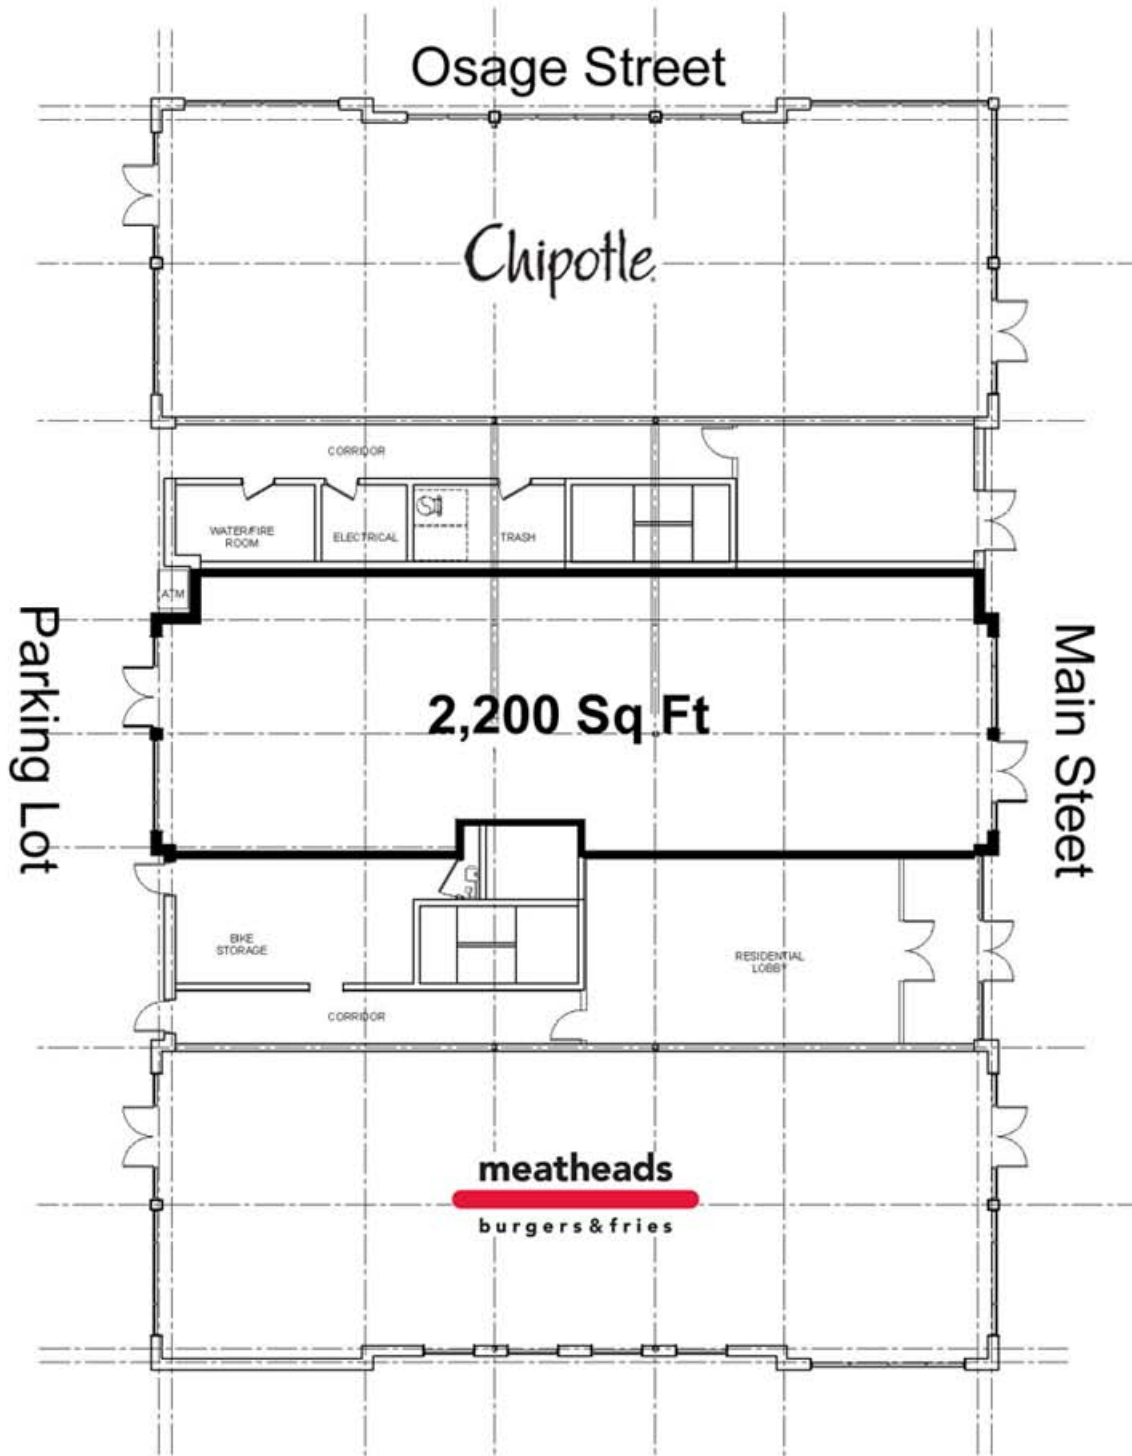

 **FIRST FLOOR PLAN**  
SCALE: 1/16" = 1'-0"